


ERDGESCHOSS

Enno-Ahrends-Str. 11

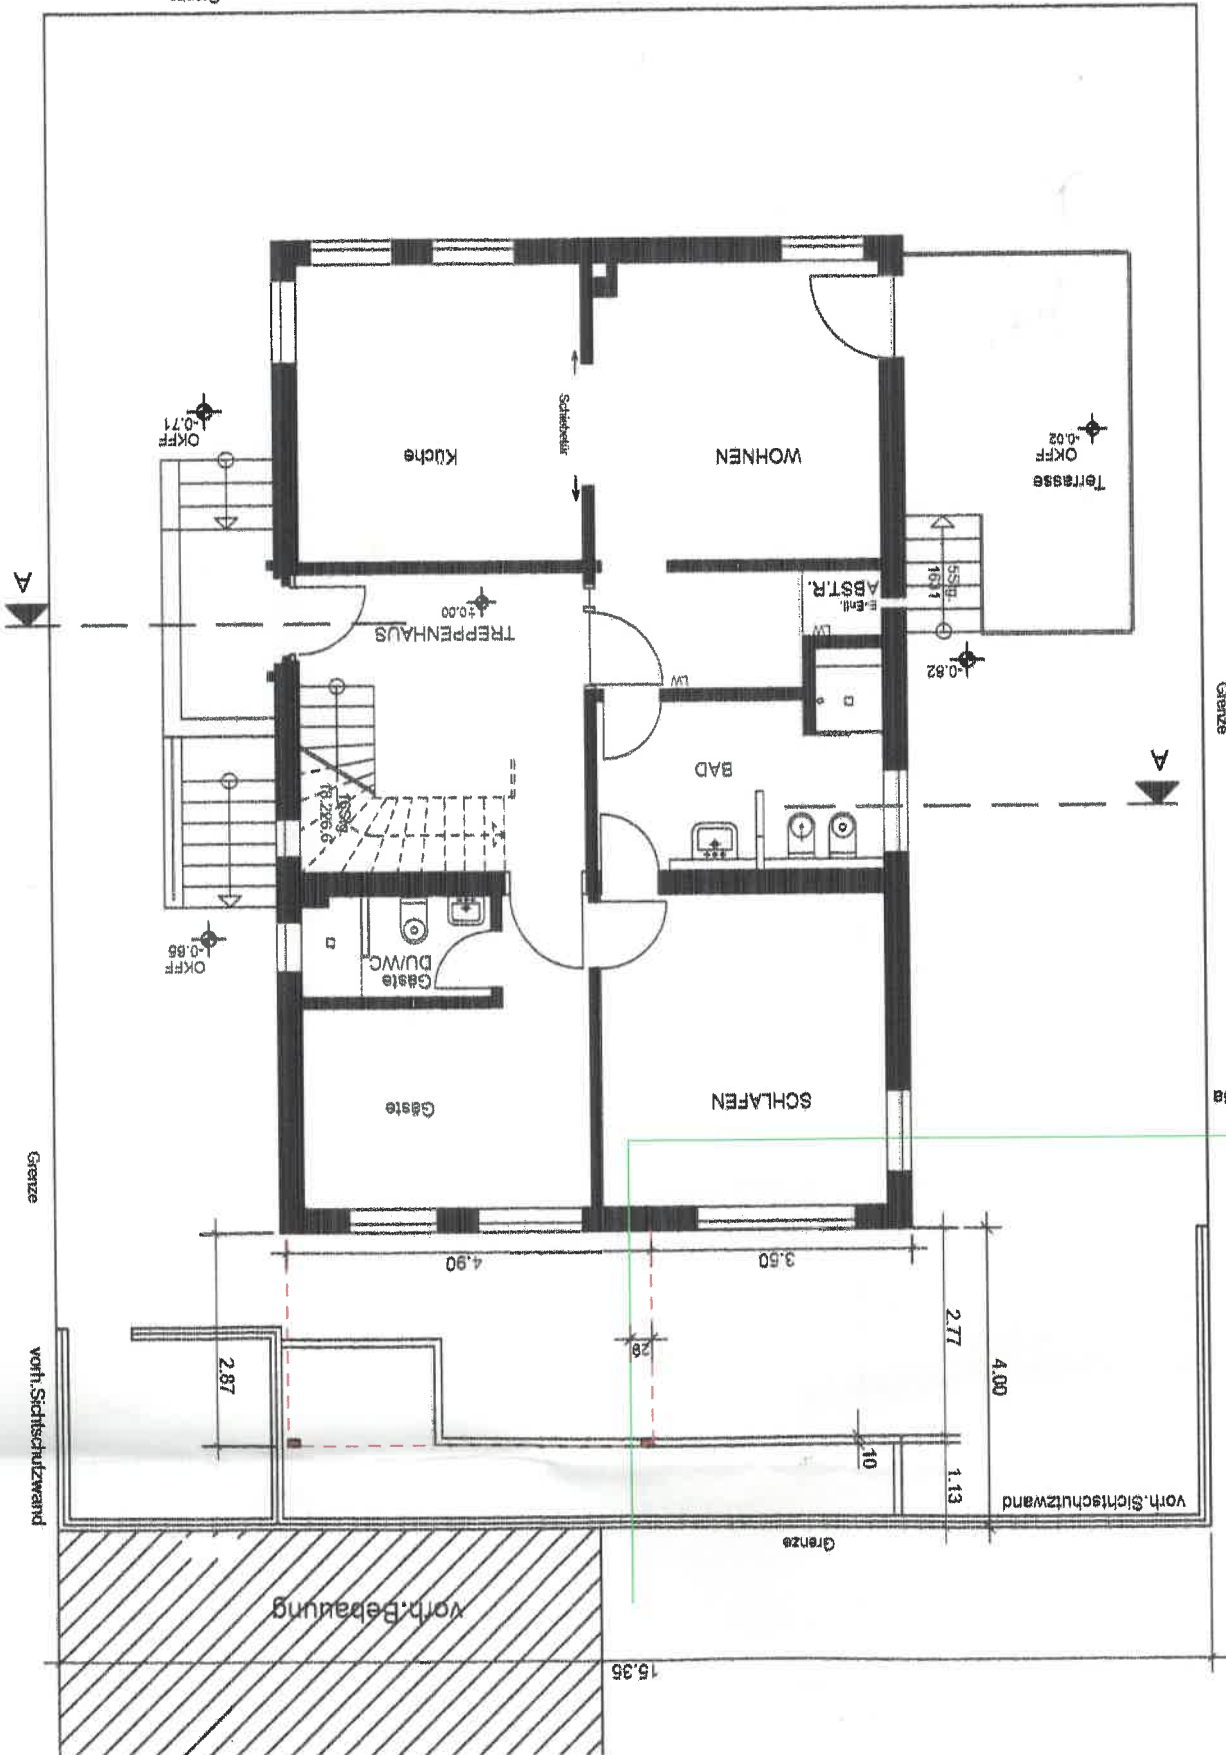

Baugrenze
Bebauungsplan Nr. 8a
Plan Nr. 21/01/6a